

CERTIFIED BUILDING OFFICIAL

DESIGNATED CAMPUS FIRE MARSHAL

DESIGN PROFESSIONALS OF RECORD

#### **UCDAVIS** HEALTH

FACILITIES DESIGN & CONSTRUCTION 4800 2ND AVENUE SUITE 3010 SACRAMENTO, CALIFORNIA 95817 (916)734-7024



Architecture + Design 2484 Natomas Park Drive Suite 100 Sacramento CA 95833 ph 916 443 0335 5 Third Street Suite 1117 San Francisco CA 94103 ph 415 213 0335

GENERAL CONTRACTOR

ARCHITECT - CORE/SHELL



ARCHITECT - MEDICAL TI

2023.11.22

CONSULTANT

UCDH FOLSOM MOB

PERMIT PACKAGE #4 | MEDICAL TI 14264 INNOVATION DRIVE FOLSOM CA, 95630

NO. ISSUE

PROJECT COORDINATION TI PKG #4.0 PC2 COMMENTS ACD-TI-026 RFI 687 RESPONSE - ACD-TI-026 2025.03.18 **NEW MRI** 

2023.11.22 2025.03.31

THIS DOCUMENT CONTAINS INFORMATION THAT IS PROPRIETARY TO LPAS, INC. AND IS FURNISHED FOR THE PURPOSES OF REVIEW, BIDDING OR CONSTRUCTION OF THE PROJECT LISTED IN THE JOB TITLE BOX ABOVE AND SHALL NOT BE USED FOR ANY OTHER PURPOSE OR RELEASED TO ANY OTHER PARTY WITHOUT THE WRITTEN CONSENT OF LPAS, INC. INFOMATION CONTAINED HEREIN IS AN INSTRUMENT OF PROFESSIONAL SERVICES AND SHALL REMAIN THE PROPERTY OF LPAS, INC. ALL RIGHTS RESERVED COPYRIGHT © 2019.

THIS DRAWING IS NOT FINAL OR TO BE USED FOR CONSTRUCTION UNTIL IT IS SIGNED BY THE ARCHITECT AND ENGINEER.


# FIRST FLOOR DEPARTMENT PLAN

PROJECT NO: 204649.00 DATE: 2023.06.08

SHEET NO:

A2.01

TI PKG #4.0 PC1 COMMENTS

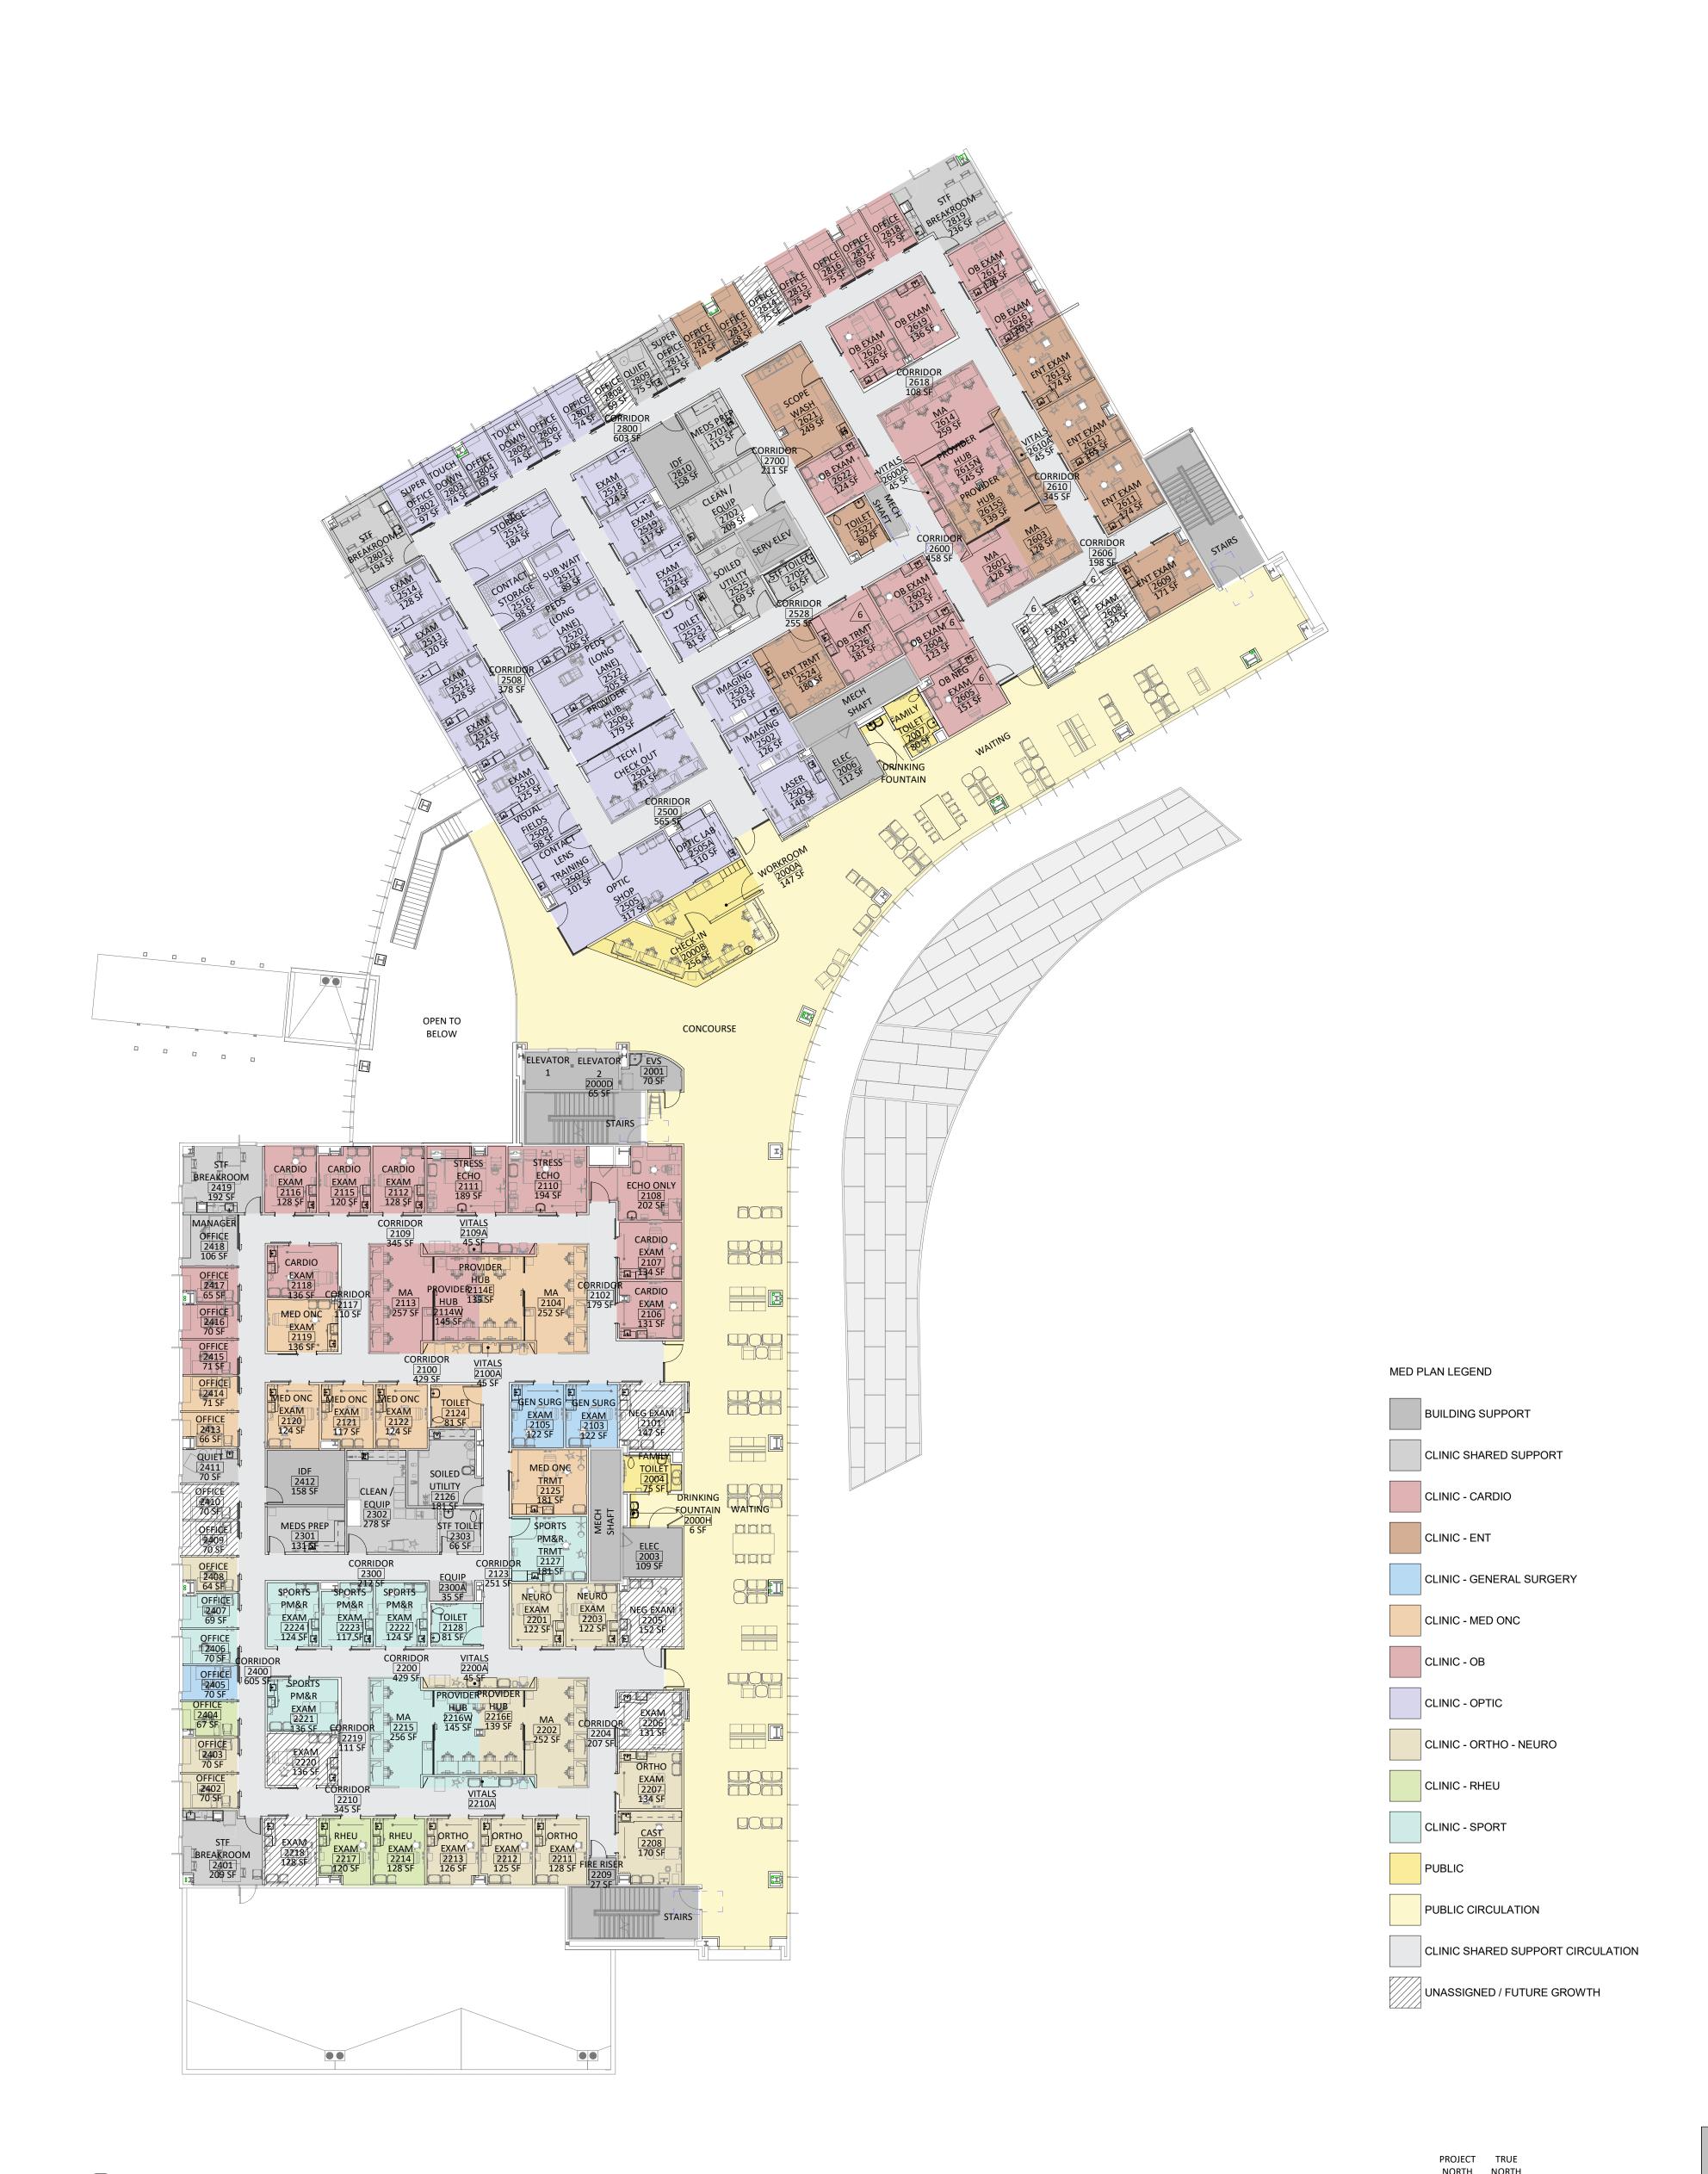

LEVEL 2 FLOOR PLAN

A7.05 A2.02 1/16" = 1'-0"

CERTIFIED BUILDING OFFICIAL

DESIGNATED CAMPUS FIRE MARSHAL

DESIGN PROFESSIONALS OF RECORD

### UCDAVIS HEALTH

FACILITIES DESIGN & CONSTRUCTION 4800 2ND AVENUE SUITE 3010 SACRAMENTO, CALIFORNIA 95817 (916)734-7024



Architecture + Design

2484 Natomas Park Drive Suite 100 Sacramento CA 95833
ph 916 443 0335

5 Third Street Suite 1117 San Francisco CA 94103
ph 415 213 0335

lpas.com

GENERAL CONTRACTOR

ARCHITECT - CORE/SHELL

BOULDER ASSOCIATES

ARCHITECT - MEDICAL TI

CONSULTANT

UCDH FOLSOM MOB

PERMIT PACKAGE #4 | MEDICAL TI
14264 INNOVATION DRIVE

FOLSOM CA, 95630

NO. ISSUE DATE

6 PROJECT COORDINATION 2024.05.08

THIS DOCUMENT CONTAINS INFORMATION THAT IS PROPRIETARY TO LPAS, INC. AND IS FURNISHED FOR THE PURPOSES OF REVIEW, BIDDING OR CONSTRUCTION OF THE PROJECT LISTED IN THE JOB TITLE BOX ABOVE AND SHALL NOT BE USED FOR ANY OTHER PURPOSE OR RELEASED TO ANY OTHER PARTY WITHOUT THE WRITTEN CONSENT OF LPAS, INC. INFOMATION CONTAINED HEREIN IS AN INSTRUMENT OF PROFESSIONAL SERVICES AND SHALL REMAIN THE PROPERTY OF LPAS, INC. ALL RIGHTS RESERVED COPYRIGHT © 2019.

THIS DRAWING IS NOT FINAL OR TO BE USED FOR CONSTRUCTION UNTIL IT IS SIGNED BY THE ARCHITECT AND ENGINEER.

## SECOND FLOOR DEPARTMENT PLAN

PROJECT NO: 204649.00 DATE: 2023.06.08

SHEET NO:

**KEY PLAN** 

A2.02

TI PKG #4.0 PC1 COMMENTS



LEVEL 3 FLOOR PLAN

A7.05 A2.03 1/16" = 1'-0"

CERTIFIED BUILDING OFFICIAL

DESIGNATED CAMPUS FIRE MARSHAL

DESIGN PROFESSIONALS OF RECORD

### **UCDAVIS** HEALTH

FACILITIES DESIGN & CONSTRUCTION 4800 2ND AVENUE SUITE 3010 SACRAMENTO, CALIFORNIA 95817 (916)734-7024



2484 Natomas Park Drive Suite 100 Sacramento CA 95833 ph 916 443 0335 5 Third Street Suite 1117 San Francisco CA 94103 ph 415 213 0335

GENERAL CONTRACTOR

ARCHITECT - CORE/SHELL



ARCHITECT - MEDICAL TI

DATE

CONSULTANT

UCDH FOLSOM MOB PERMIT PACKAGE #4 | MEDICAL TI

14264 INNOVATION DRIVE FOLSOM CA, 95630

NO. ISSUE

THIS DOCUMENT CONTAINS INFORMATION THAT IS PROPRIETARY TO LPAS, INC. AND IS FURNISHED FOR THE PURPOSES OF REVIEW, BIDDING OR CONSTRUCTION OF THE PROJECT LISTED IN THE JOB TITLE BOX ABOVE AND SHALL NOT BE USED FOR ANY OTHER PURPOSE OR RELEASED TO ANY OTHER PARTY WITHOUT THE WRITTEN CONSENT OF LPAS, INC. INFOMATION CONTAINED HEREIN IS AN INSTRUMENT OF PROFESSIONAL SERVICES AND SHALL REMAIN THE PROPERTY OF LPAS, INC. ALL RIGHTS RESERVED COPYRIGHT © 2019.

THIS DRAWING IS NOT FINAL OR TO BE USED FOR CONSTRUCTION UNTIL IT IS SIGNED BY THE ARCHITECT AND ENGINEER.


# THIRD FLOOR DEPARTMENT PLAN

PROJECT NO: 204649.00 DATE: 2023.06.08

SHEET NO:

**KEY PLAN** 

A2.03

 

TI PKG #4.0 PC1 COMMENTS